


# 3D Layout

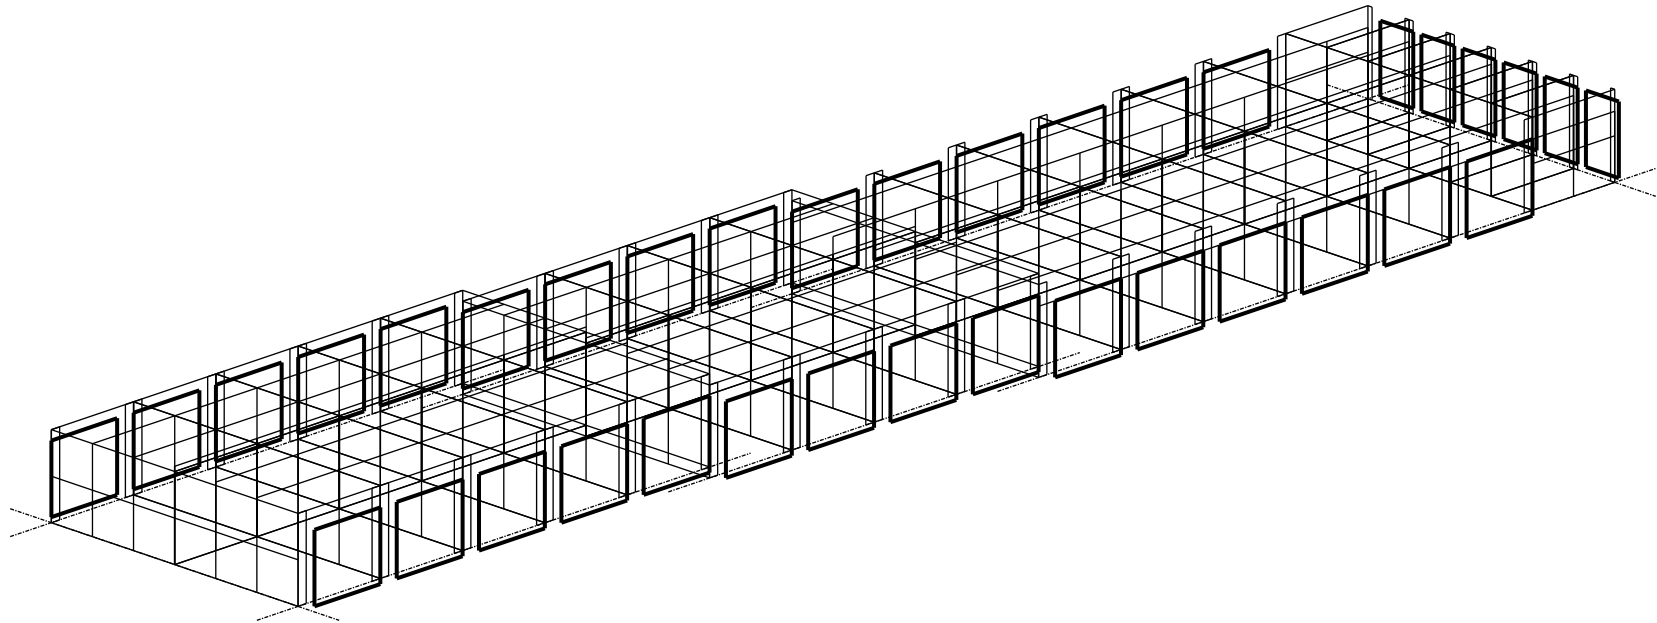

**Date:** 08-Feb-03  
**Project:** U-Haul's  
**Quote No:** S-123459      **Rev No:** 0  
**Bldg Desc:** Bldg1 - 30x160x8.5 UBC-97  
**Location:** Oak Creek, WI

Joe Thompson  
123 Any St.  
AnyTown, WI 53000  
Phone: (414) 222-3333  
Fax: (414) 222-3334

**Width (ft):** 30.00  
**Length (ft):** 160.00  
**Front Eave Height (ft):** 8.50  
**Back Eave Height (ft):** 8.50  
**Front Roof Slope (x:12):** 0.38  
**Ridge OffSet (ft):** 15.00

**Building Code:** UBC-97  
**Roof Live Load (psf):** 30.00  
**Collateral Load (psf):** 0.00  
**Ground Snow (psf):** 10.00  
**Wind Load (mph):** 80  
**Wind Exposure:** C  
**Seismic Zone:**